


**FRAMING NOTE:**  
TRUSS ENGINEERING DRAWINGS TO BE ON SITE FOR FRAMING INSPECTION

OVERFRAMED ATTIC AREAS TO BE OPEN TO MAIN ATTIC FOR VENTILATION & ACCESS

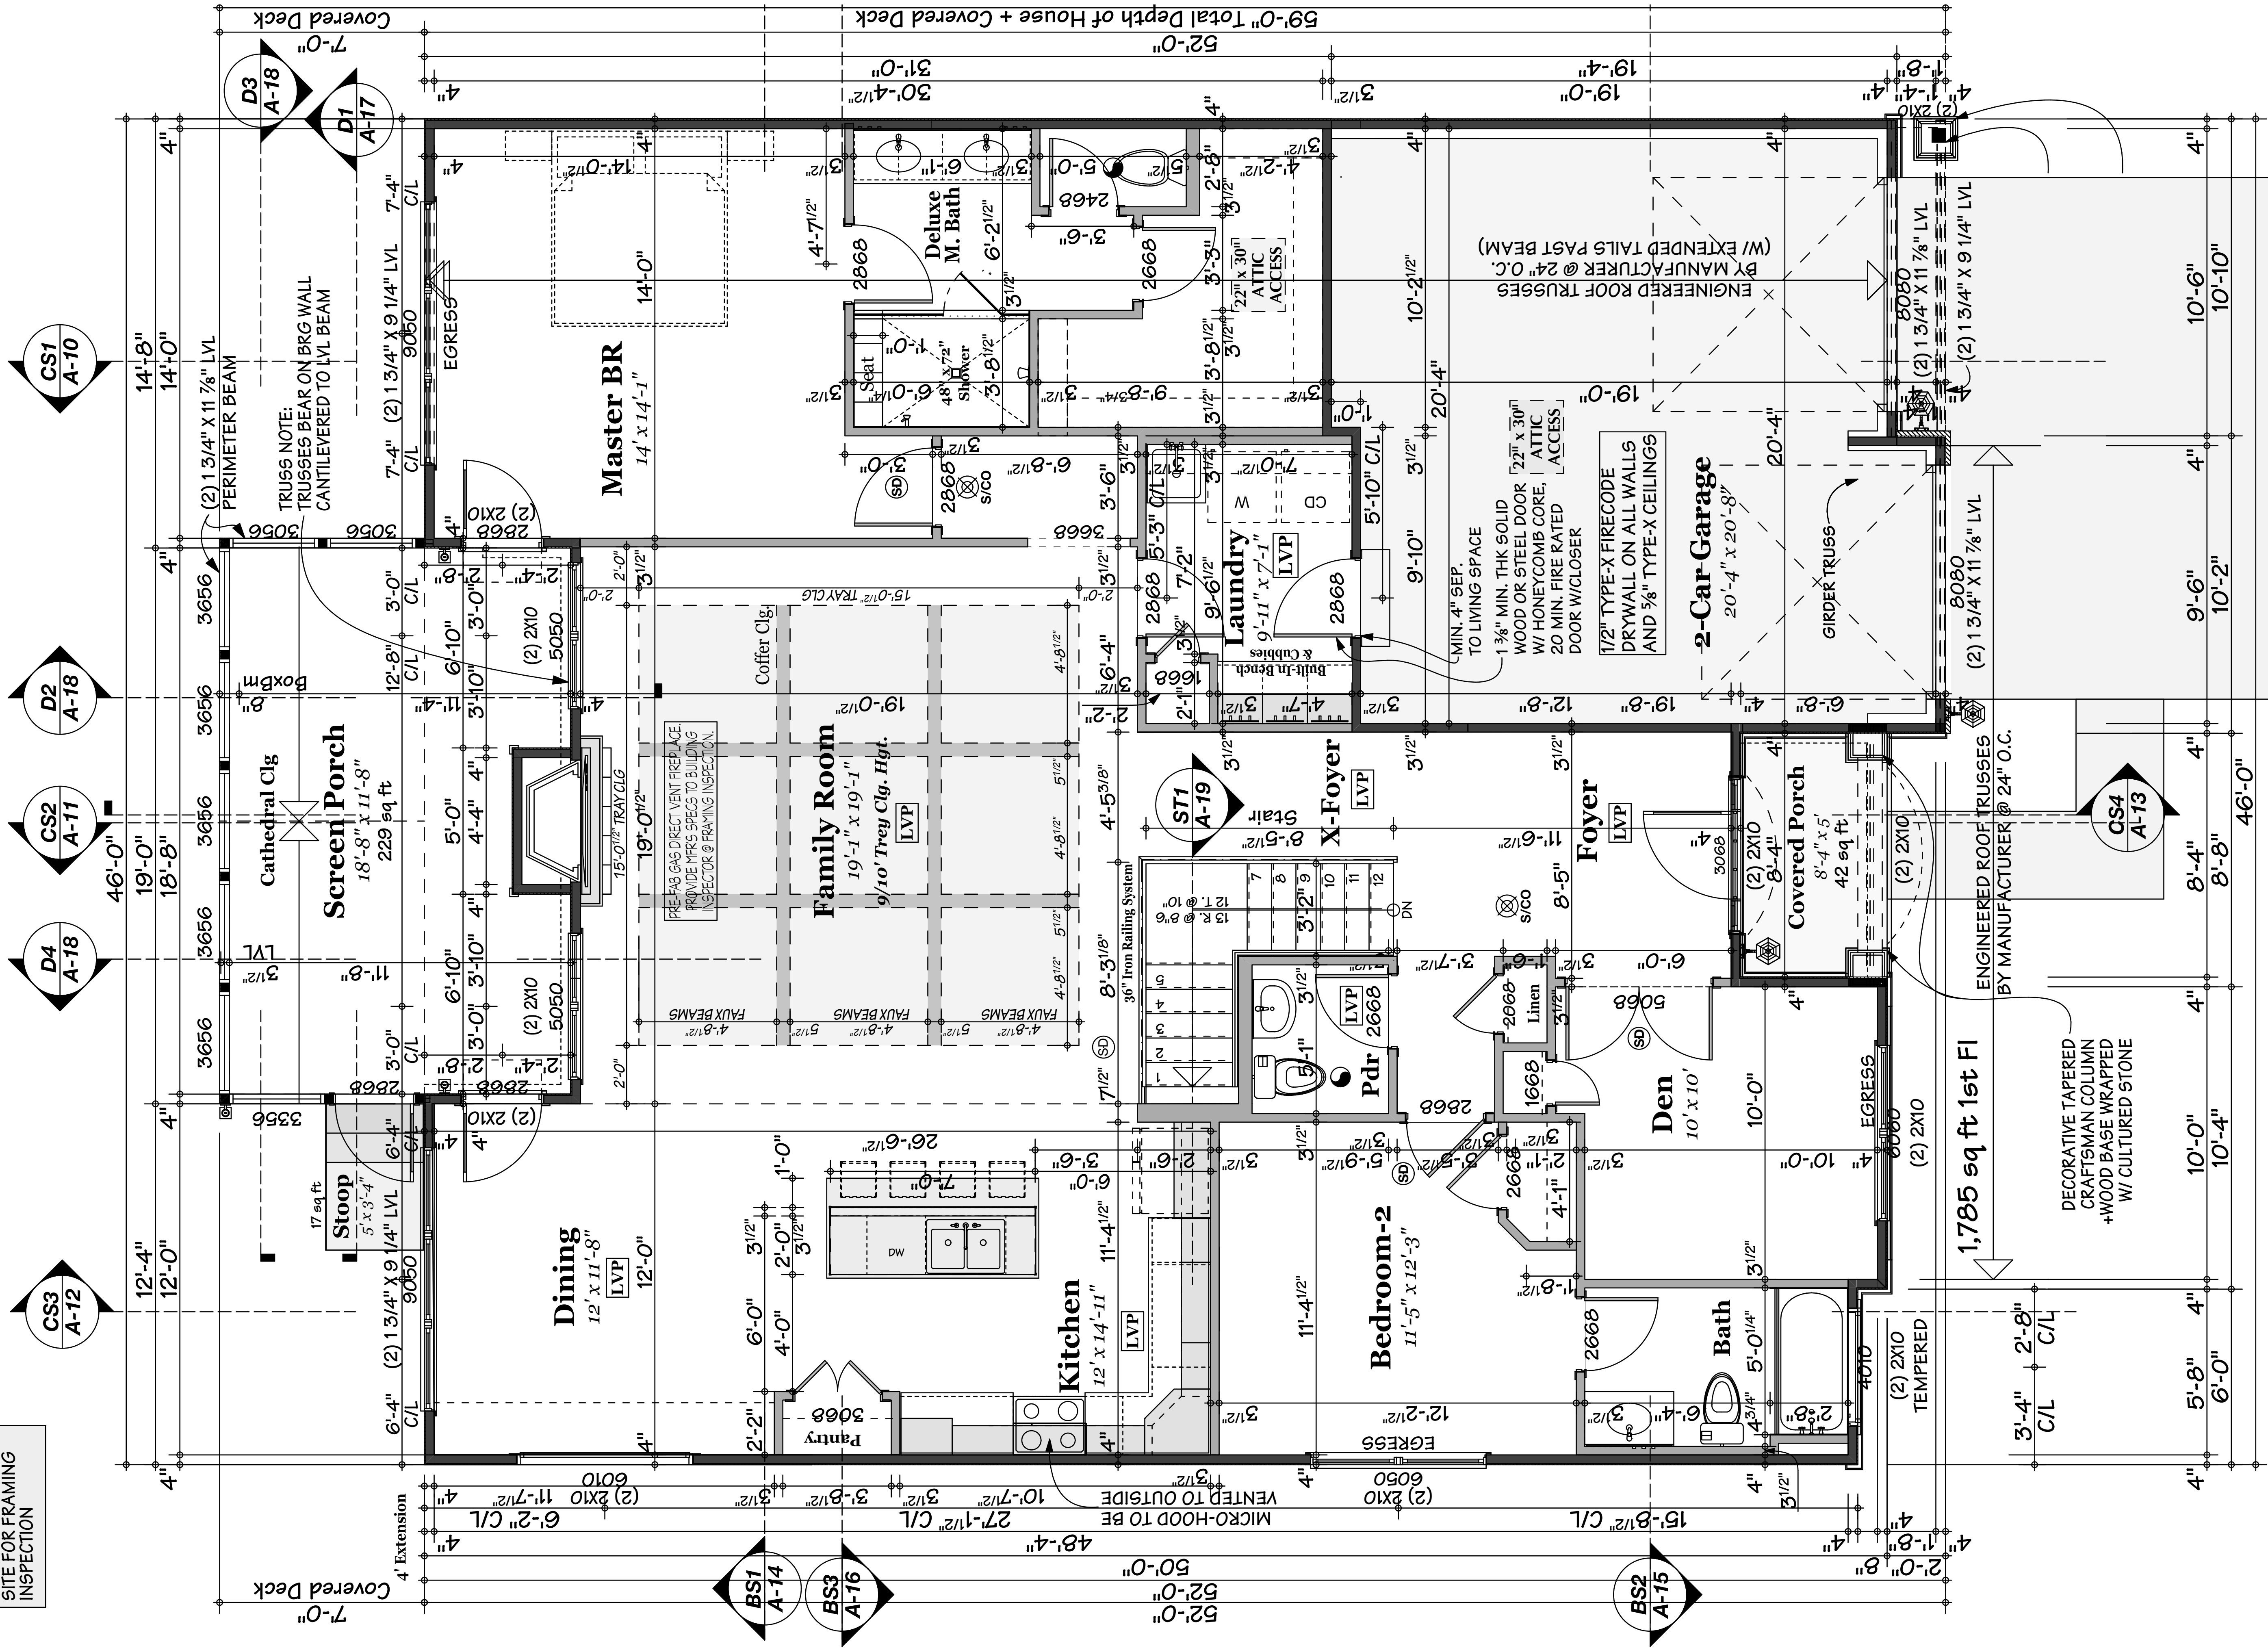

**PC03 Wyoming-B • First Floor Plan**

3/8" = 1'-0"

**A-08**  
SHEET NO. 8 of 32

**PC03** The Wyoming  
EL-B • Garage 2-Car Right  
For: Market  
6575 CONNOR LN • LOVELAND, OHIO 45140  
**BROOKSTONE Homes, LLC.**  
7203 WOOSTER PIKE • CINCINNATI, OH 45227 • 513-340-7200



REVISIONS:  
 Job Request 11/15/23  
 Design Dev-1 11/17/23  
 Design Dev-2 11/29/23  
 Permit Release 11/29/23  
 Design Dev-2 12/03/23

**Virtual f/x**  
 10531 Kenwood Rd. • Suite 2001 • Blue Ash, Ohio 45242  
 Designed By: P. Michael Fisher • (513) 393-0857  
 Email: Virtualfx7@icloud.com

