

CS1
CDC.1

CS5
CDC.5

CS2
CDC.2


CDA.2
E2

CS4
CDC.4

CS3
CDC.3

OVERFRAMED ATTIC AREAS
TO BE OPEN TO MAIN ATTIC
FOR VENTILATION & ACCESS

FRAMING NOTE:
TRUSS ENGINEERING
DRAWINGS TO BE ON
SITE FOR FRAMING
INSPECTION

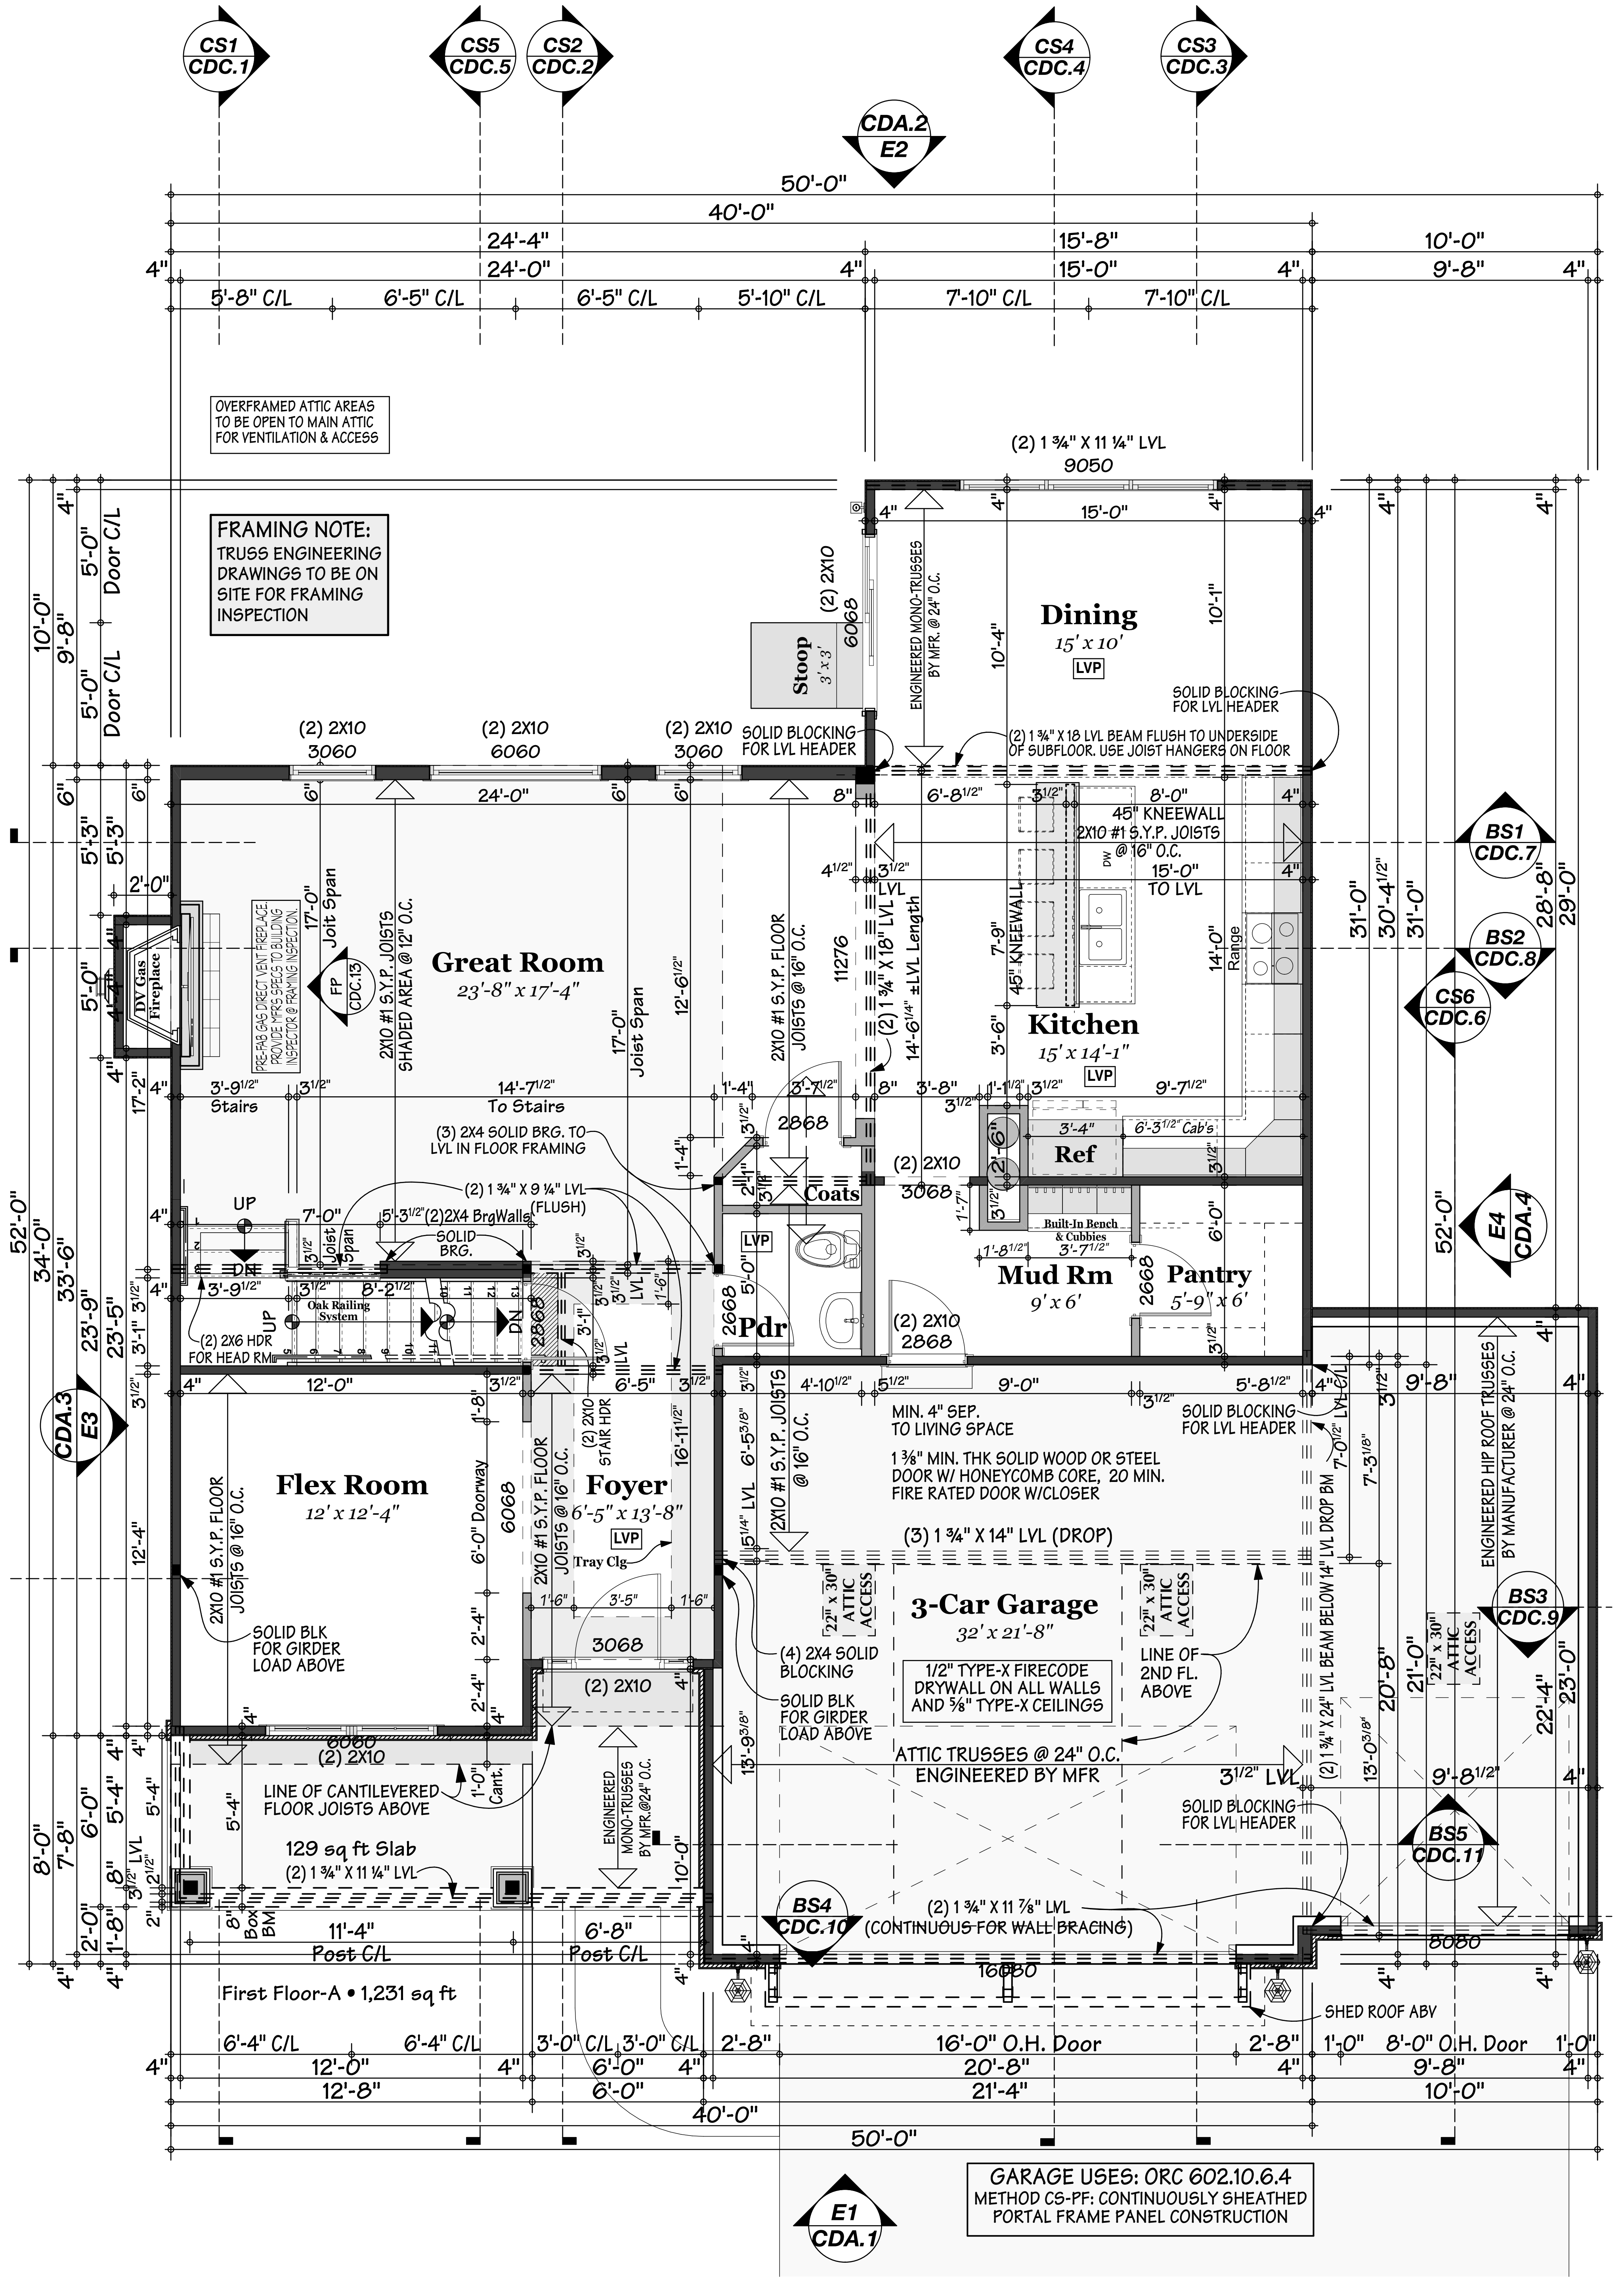

GARAGE USES: ORC 602.10.6.4
METHOD CS-PF: CONTINUOUSLY SHEATHED
PORTAL FRAME PANEL CONSTRUCTION

CS1
CDC.1

CS5
CDC.5


CS2
CDC.2

CDA.2
E2

CS4
CDC.4

CS3
CDC.3

FRAMING NOTE:
TRUSS ENGINEERING
DRAWINGS TO BE ON
SITE FOR FRAMING
INSPECTION

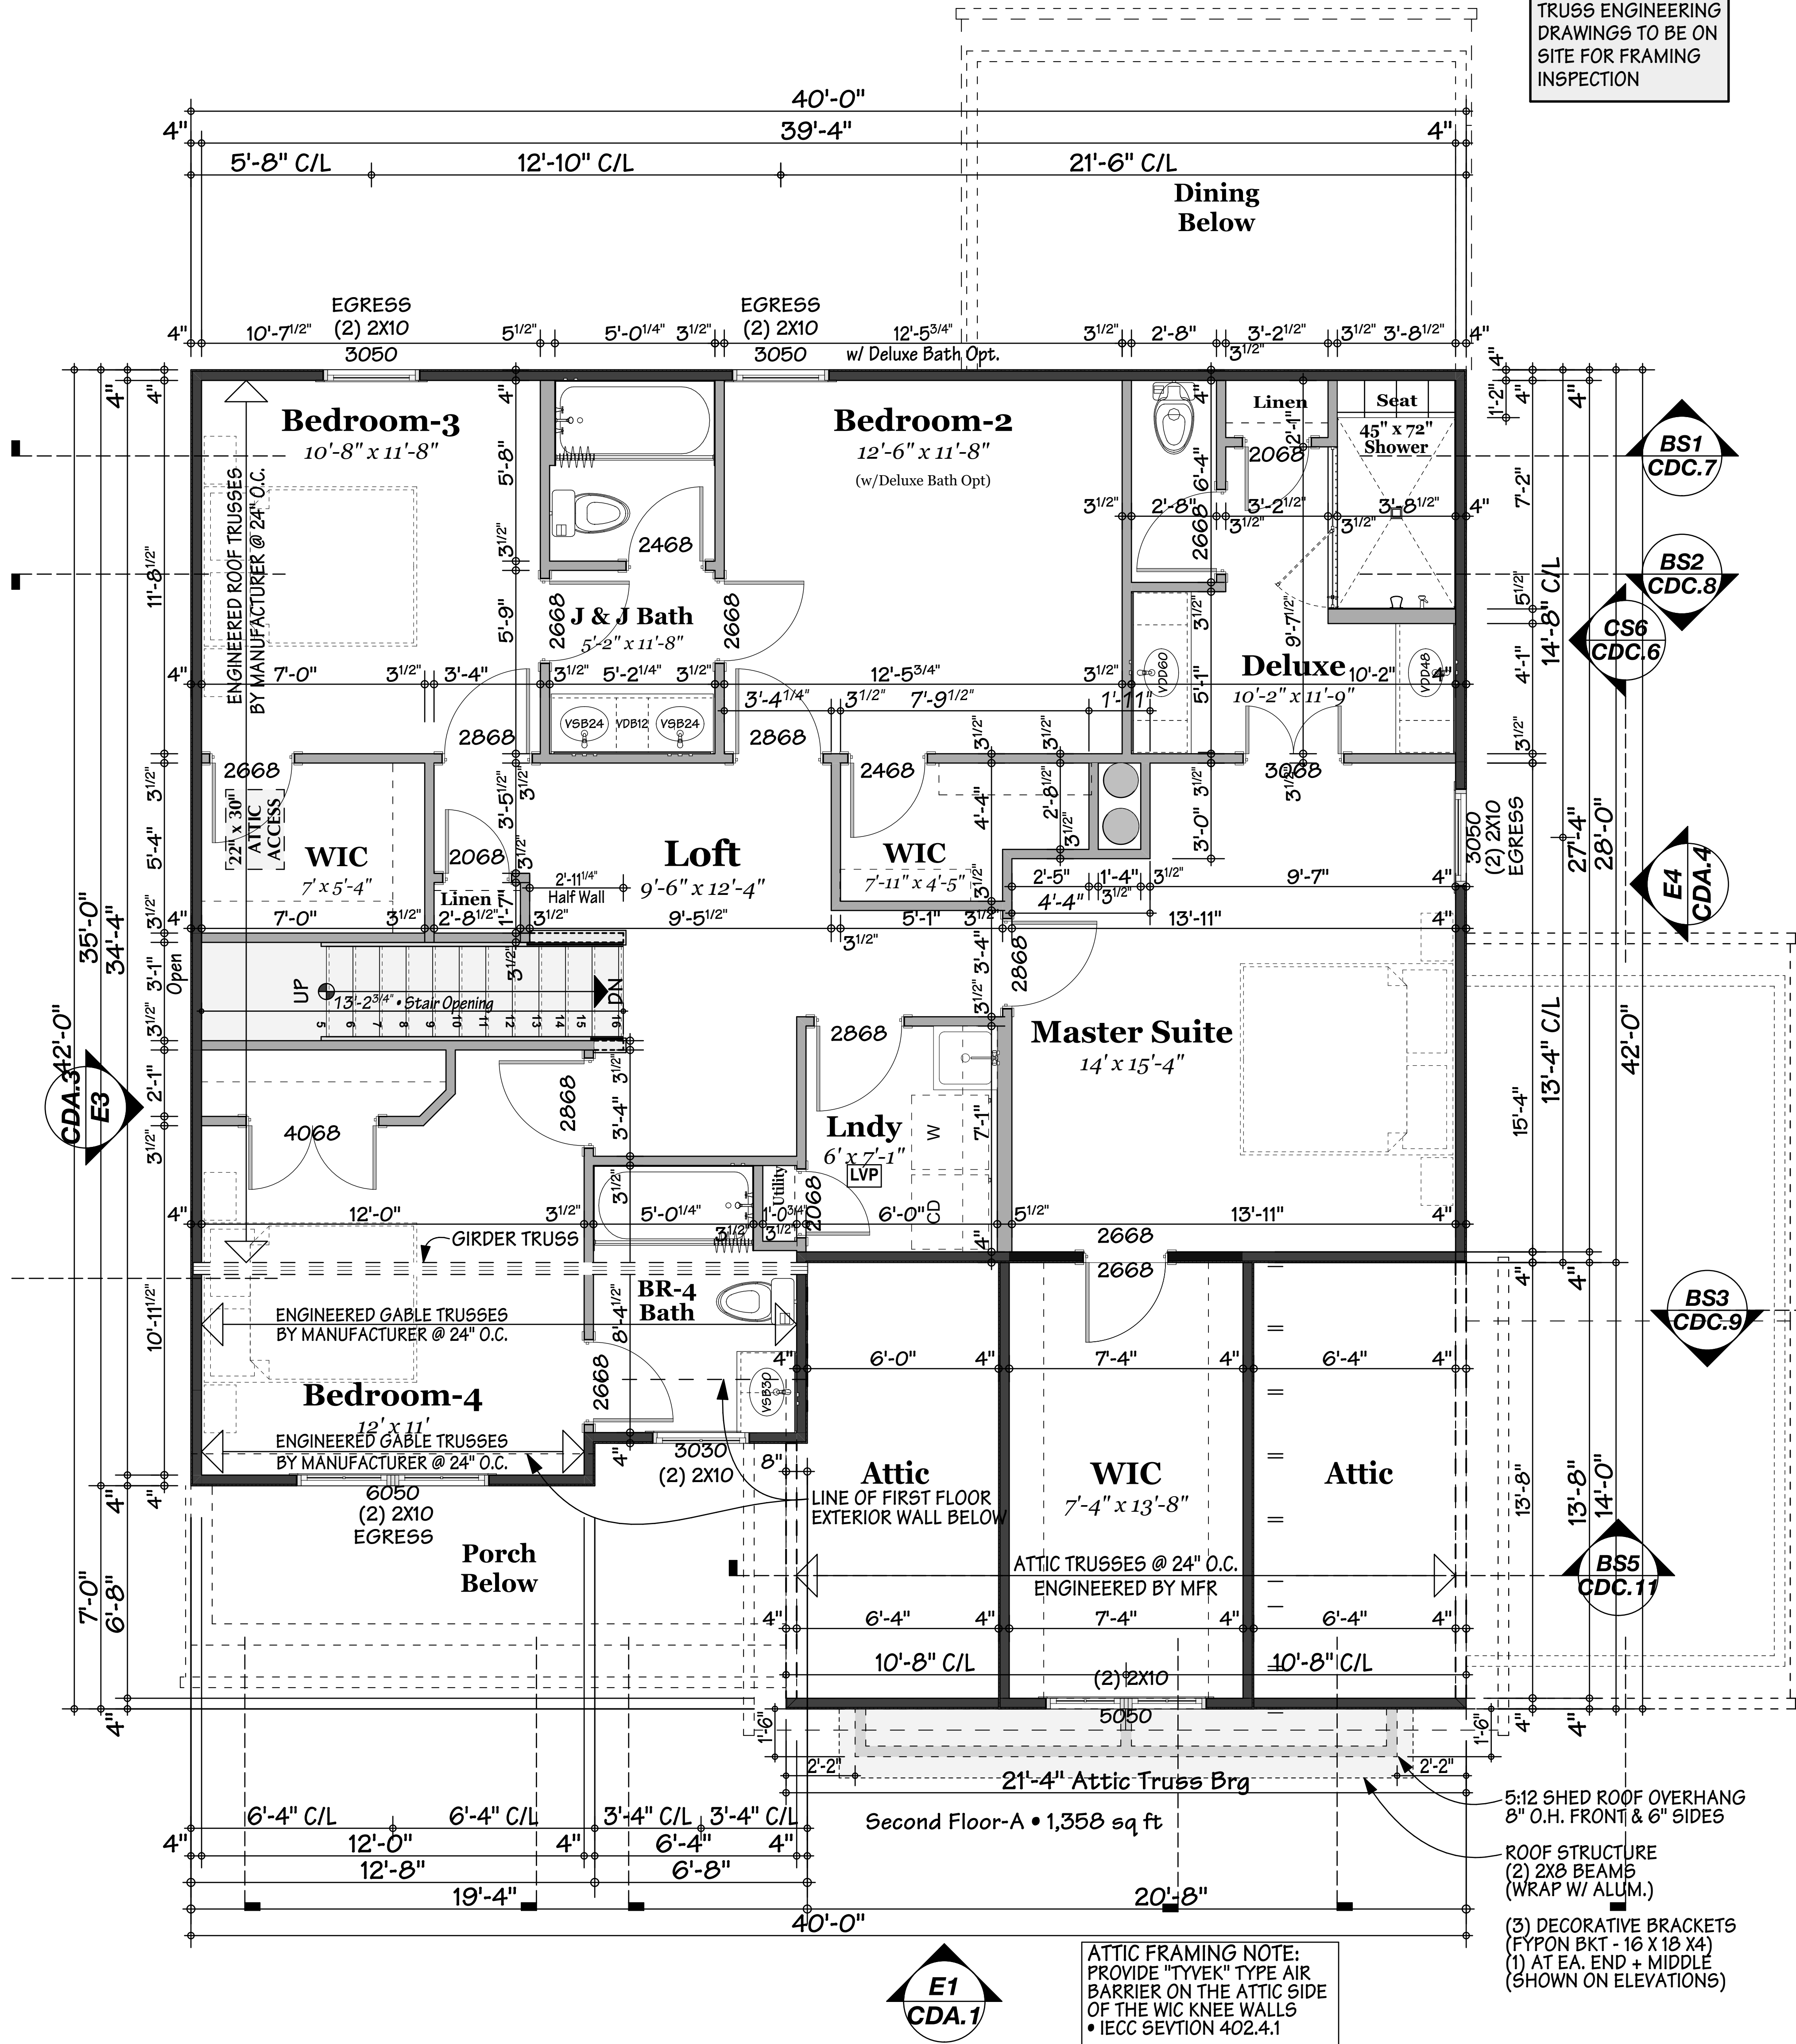

BS1
CDC.7

BS2
CDC.8

CS6
CDC.6

E4
CDA.4

BS3
CDC.9

BS5
CDC.11

E1
CDA.1